

UTILITY INFORMATION


10" Water Line with average flow of 1,450 GPM
Average flow pressure 72 psi

10" Sanitary Sewer Line
High Pressure (120#) Gas line

SERVICES PROVIDED BY:

Water, Sewer & Sanitation by City of Chickasha
Natural Gas by ARKLA
Electrical Services by Public Service Co. of Oklahoma

Sanitary Sewer Line —●—●—
Water Line —●—●—

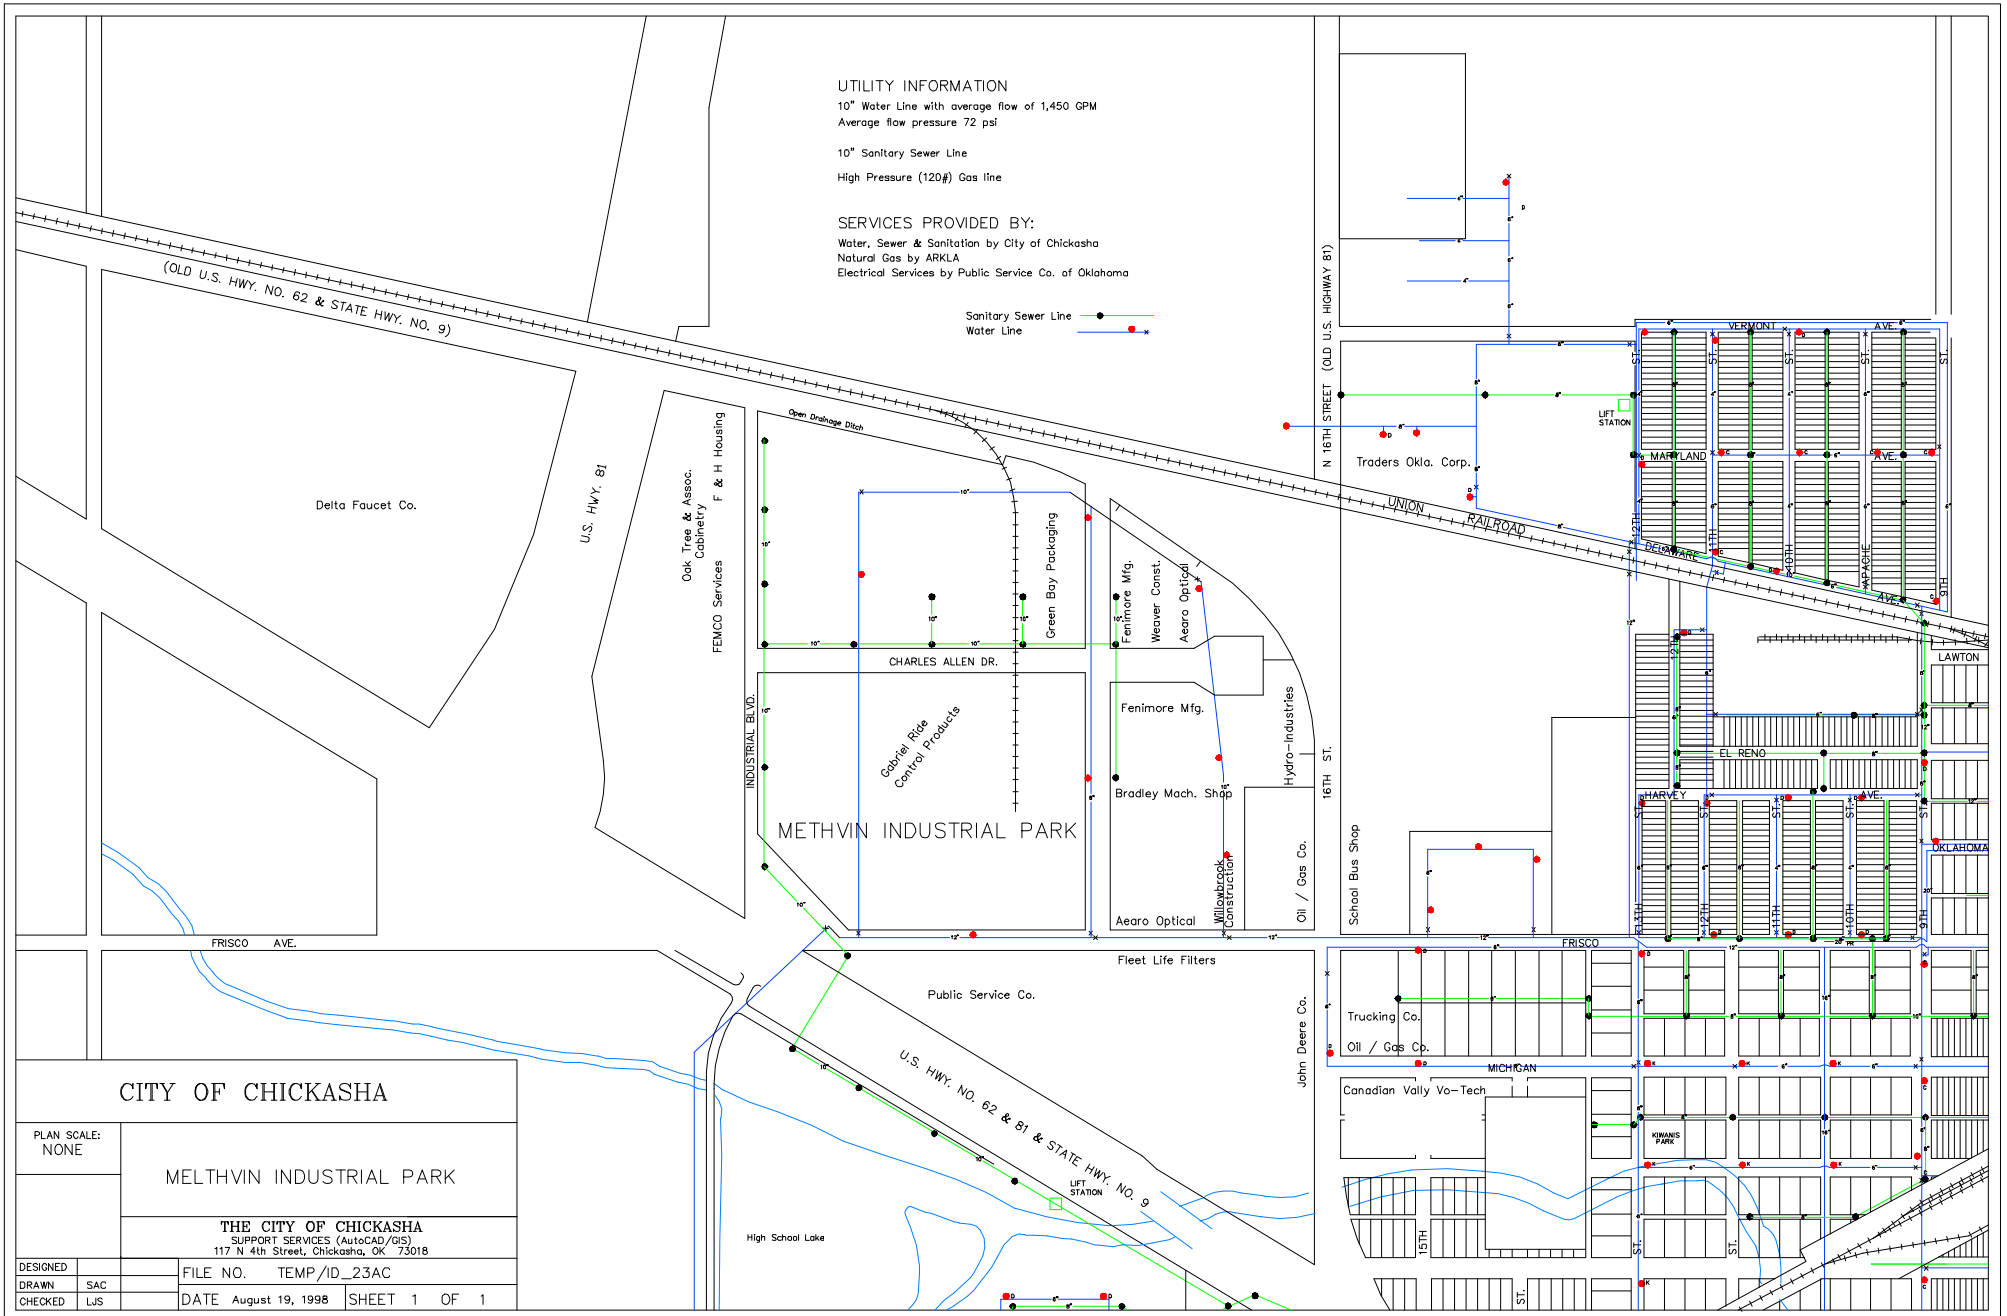

CITY OF CHICKASHA

MELTHVIN INDUSTRIAL PARK

THE CITY OF CHICKASHA
SUPPORT SERVICES (AutoCAD/GIS)
117 N 4th Street, Chickasha, OK 73018

| | | | |
|----------|-----|----------|-----------------|
| DESIGNED | | FILE NO. | TEMP/ID_23AC |
| DRAWN | SAC | DATE | August 19, 1998 |
| CHECKED | LJS | SHEET | 1 OF 1 |